

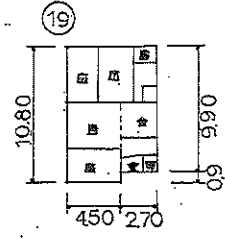
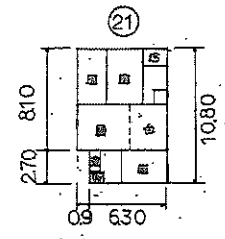
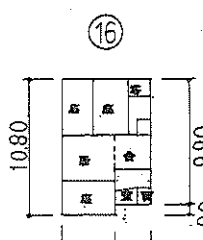
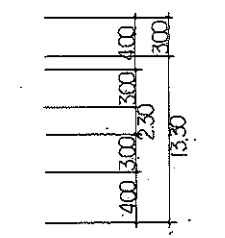
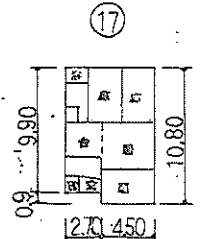
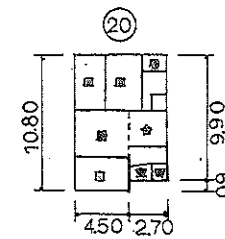


(令和5年度)


2F 平面図

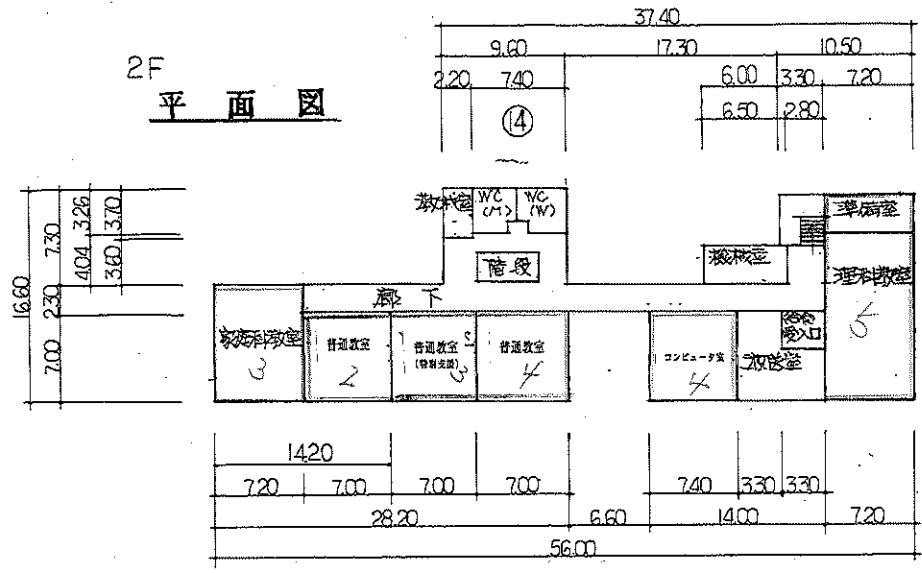

教員住宅	
凡	座敷
居間	台所
玄関	便所

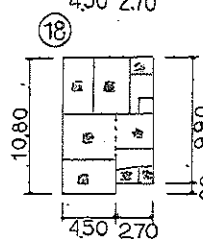

1F 平面図

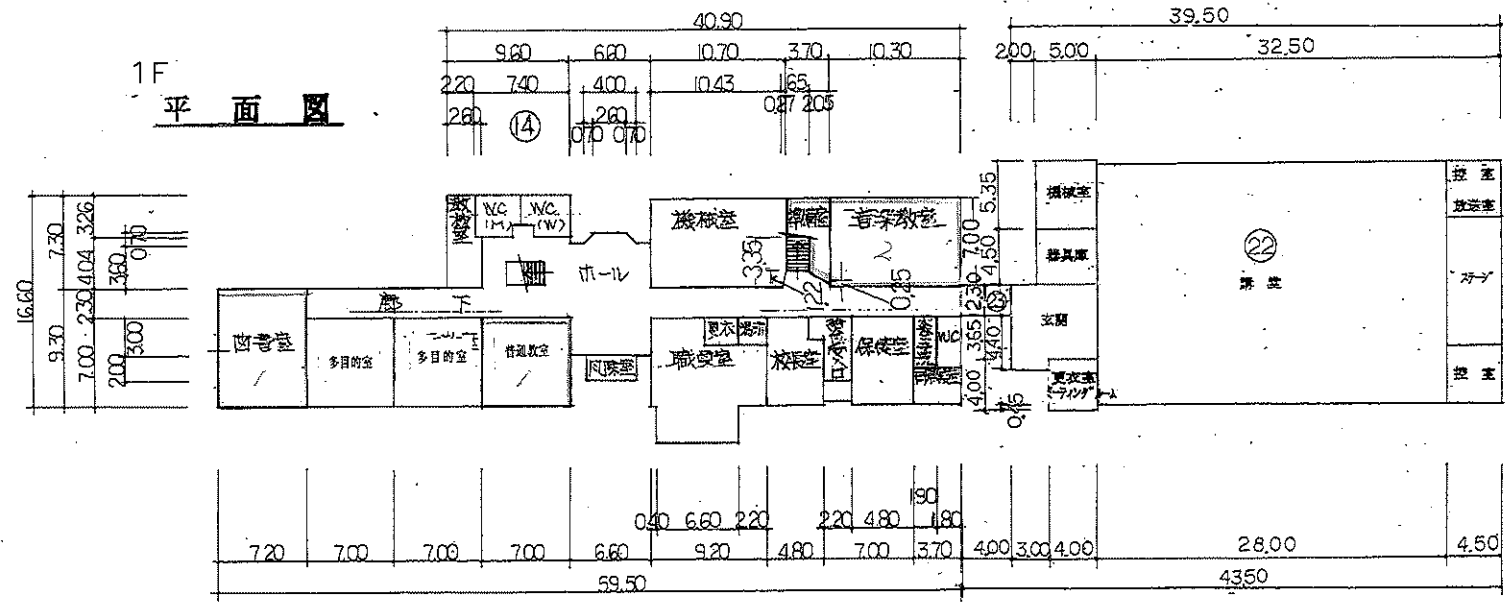

棟番号022  
機械室(1F)28.75㎡  
機械室(2F)16.05㎡

棟番号014  
機械室(1階) 75㎡  
" (2階) 19㎡